


rev.Datum: -1: 30.06.05 6: 08.09.05
 2: 15.08.05 7: 12.09.05
 3: 18.08.05 8: 13.09.05
 4: 29.08.05 9: 27.09.05
 5: 06.09.05

DACHGESCHOSS

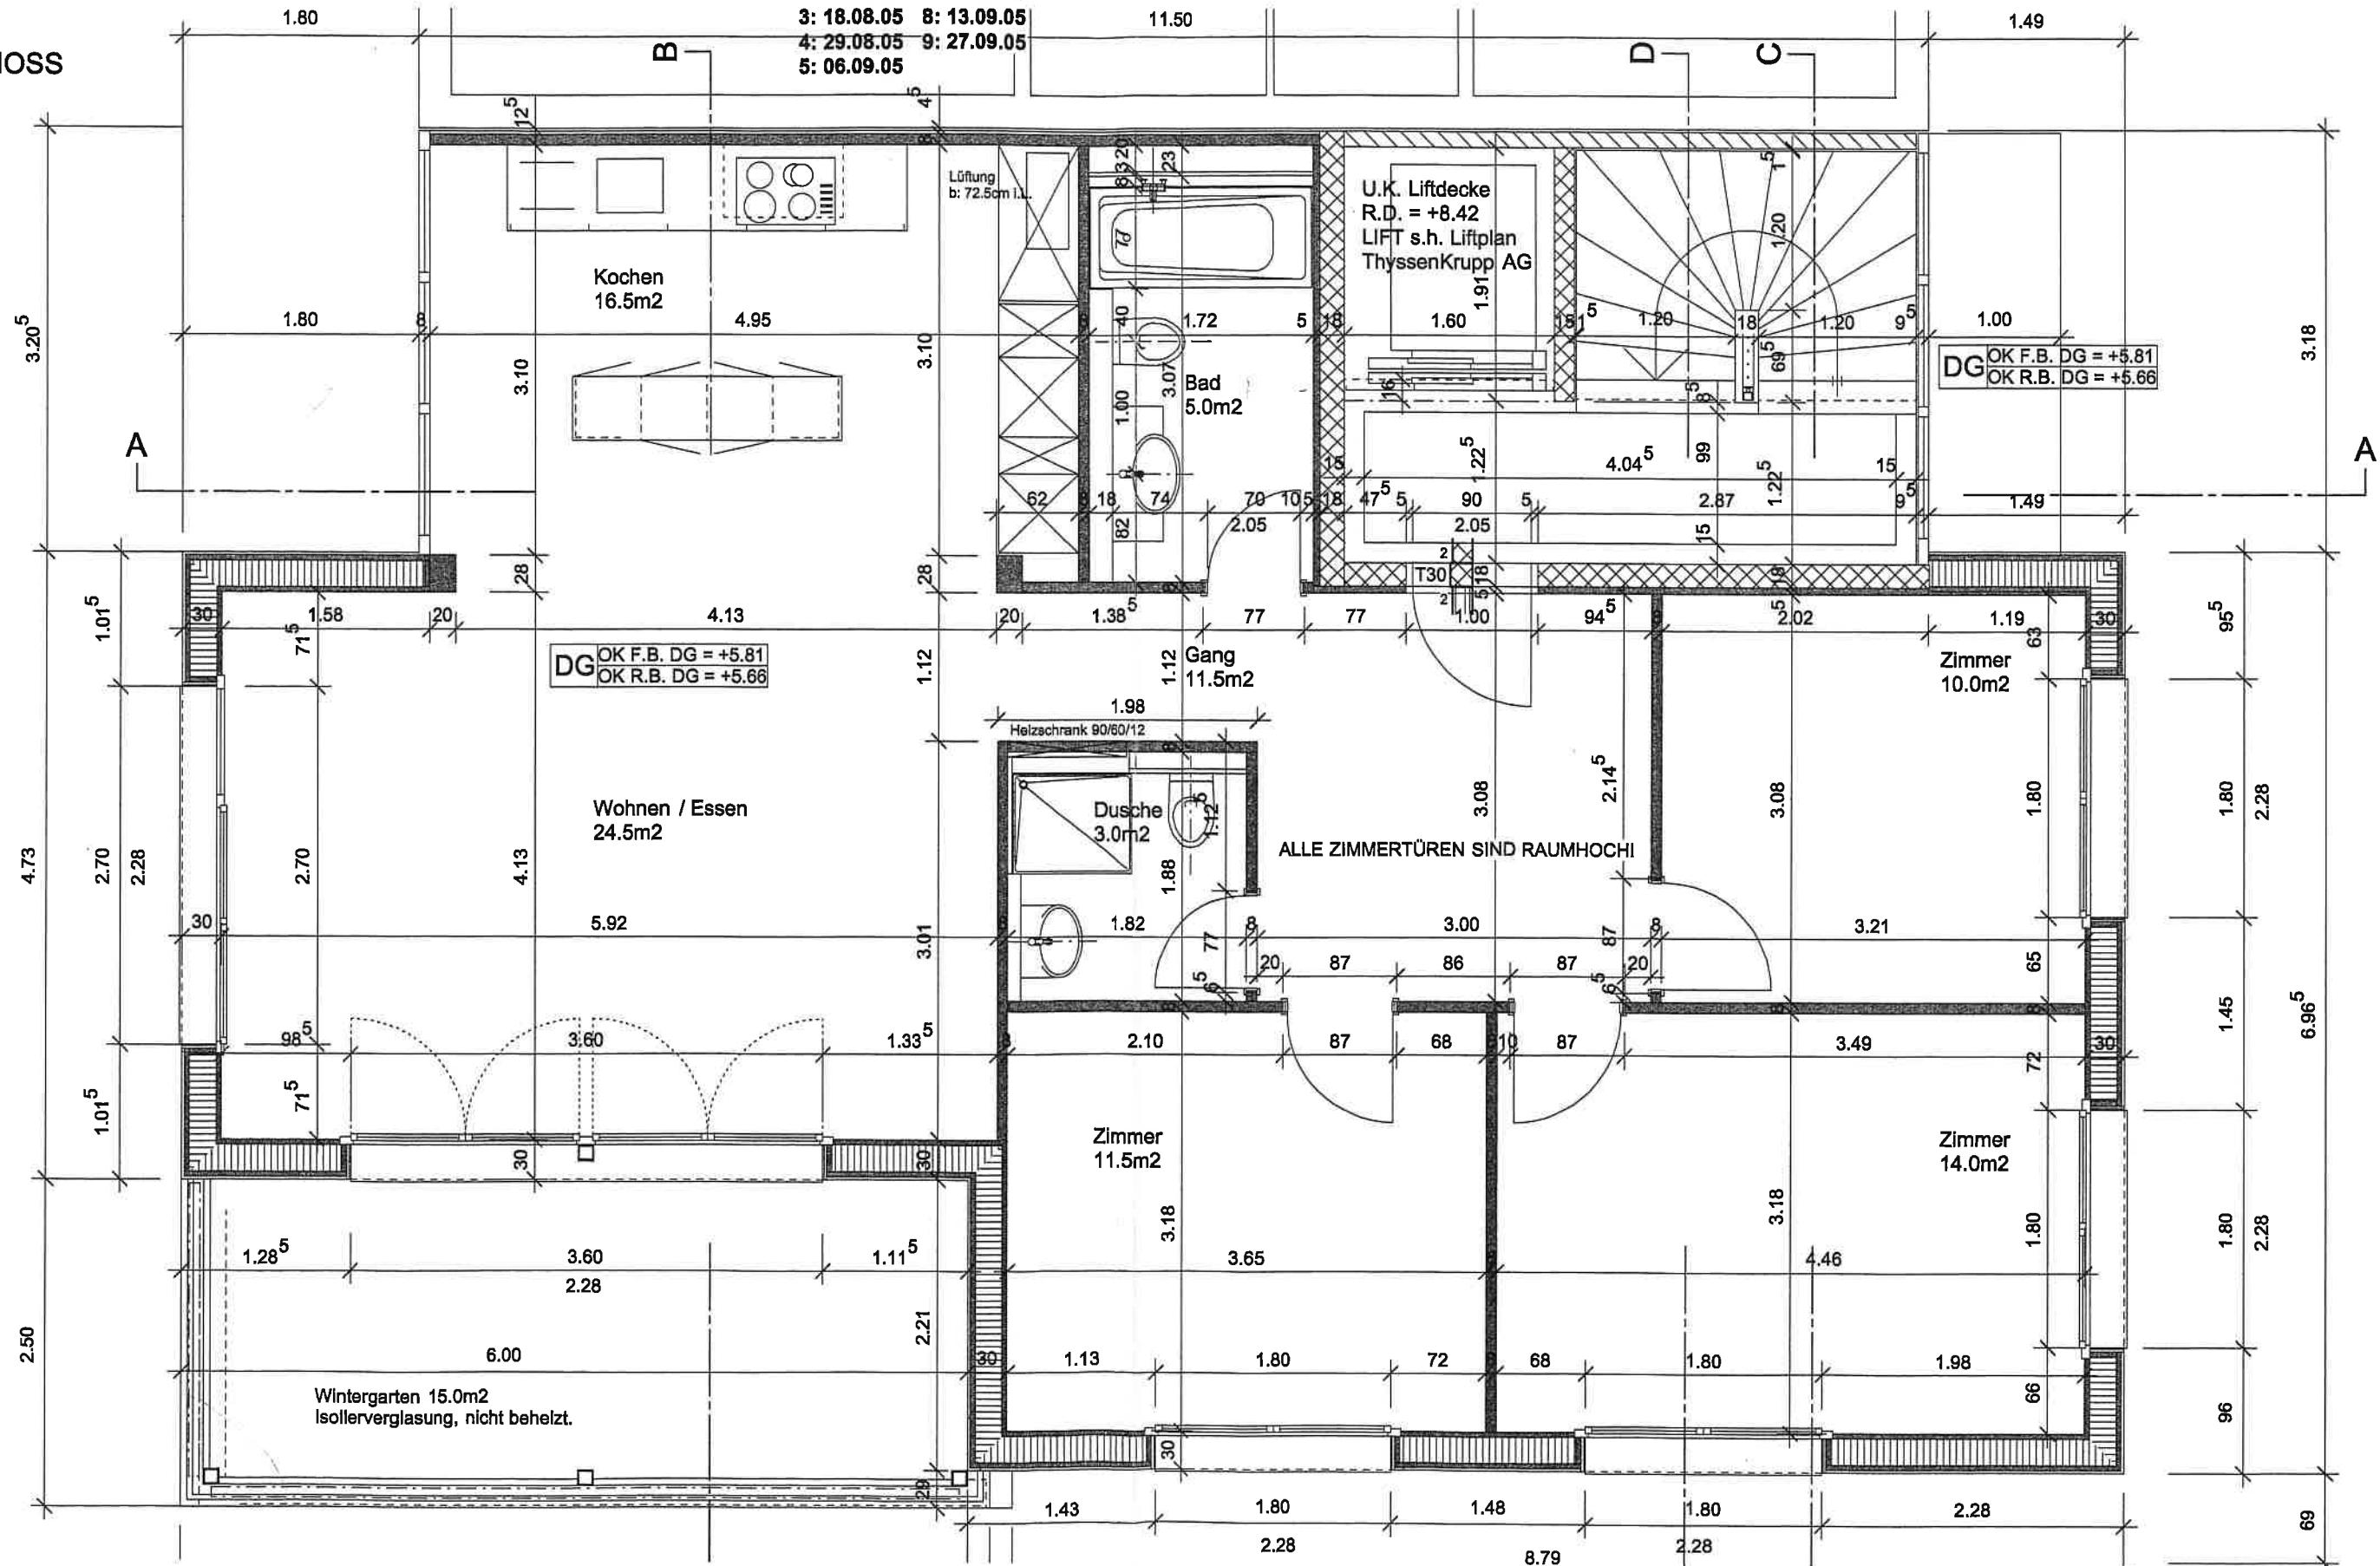

ERD-/OBERGESCHOSS

